

Site Plan Approval
Commercial Plan # 102
Date Approved
Approved By

PLANS APPROVED BY
81 [Signature]
BUILDING INSPECTOR
CITY OF COCOA BEACH, FLORIDA
DATE 11-29-76
ZONING DISTRICT RM-1

**THIS PERMIT IS GRANTED UPON THE CONDITION
THAT NO CITY ORDINANCE SHALL BE VIOLATED
AND IS SUBJECT TO REVOCATION AT THE
PERMITTEES RISK IF A VIOLATION OF THE
BUILDING CODE OR ORDINANCES BE DISCOVERED.**

1. Sliding Glass doors To be TEMPERED Glass
2. Solid Core Exit Doors
2. Double Handrails on Stairs
4. Comply Section 121.3.3 SSPC
5. Section 200.1.1 SSPC - details of Kitchen Ventilation
6. Solar Traps
7. Section 121.5.8 of SSPC To Apply
8. Section 110.4.6 of SSPC To Apply
9. Compaction Tests at Corners & Two in Center
- 10 - Fire Protection & Fire Extinguishers to comply with local Fire Dept Regulations

8 ORIGINAL Sheets
4 Revised Sheets
4 Revised Specs

[illegible]

JOB NO. 306-76
DATE 10-1-76
DRAWN W.L.J.
CHECKED W.L.J.


WILLIAM L. JUHN
A R C H I T E C T
299 NORTH ORLANDO AVE.
COCOA BEACH, FLORIDA
PHONE 784-0666

SHEET NO.

1

OF 8 SHEETS

REVISED: 11-19-76

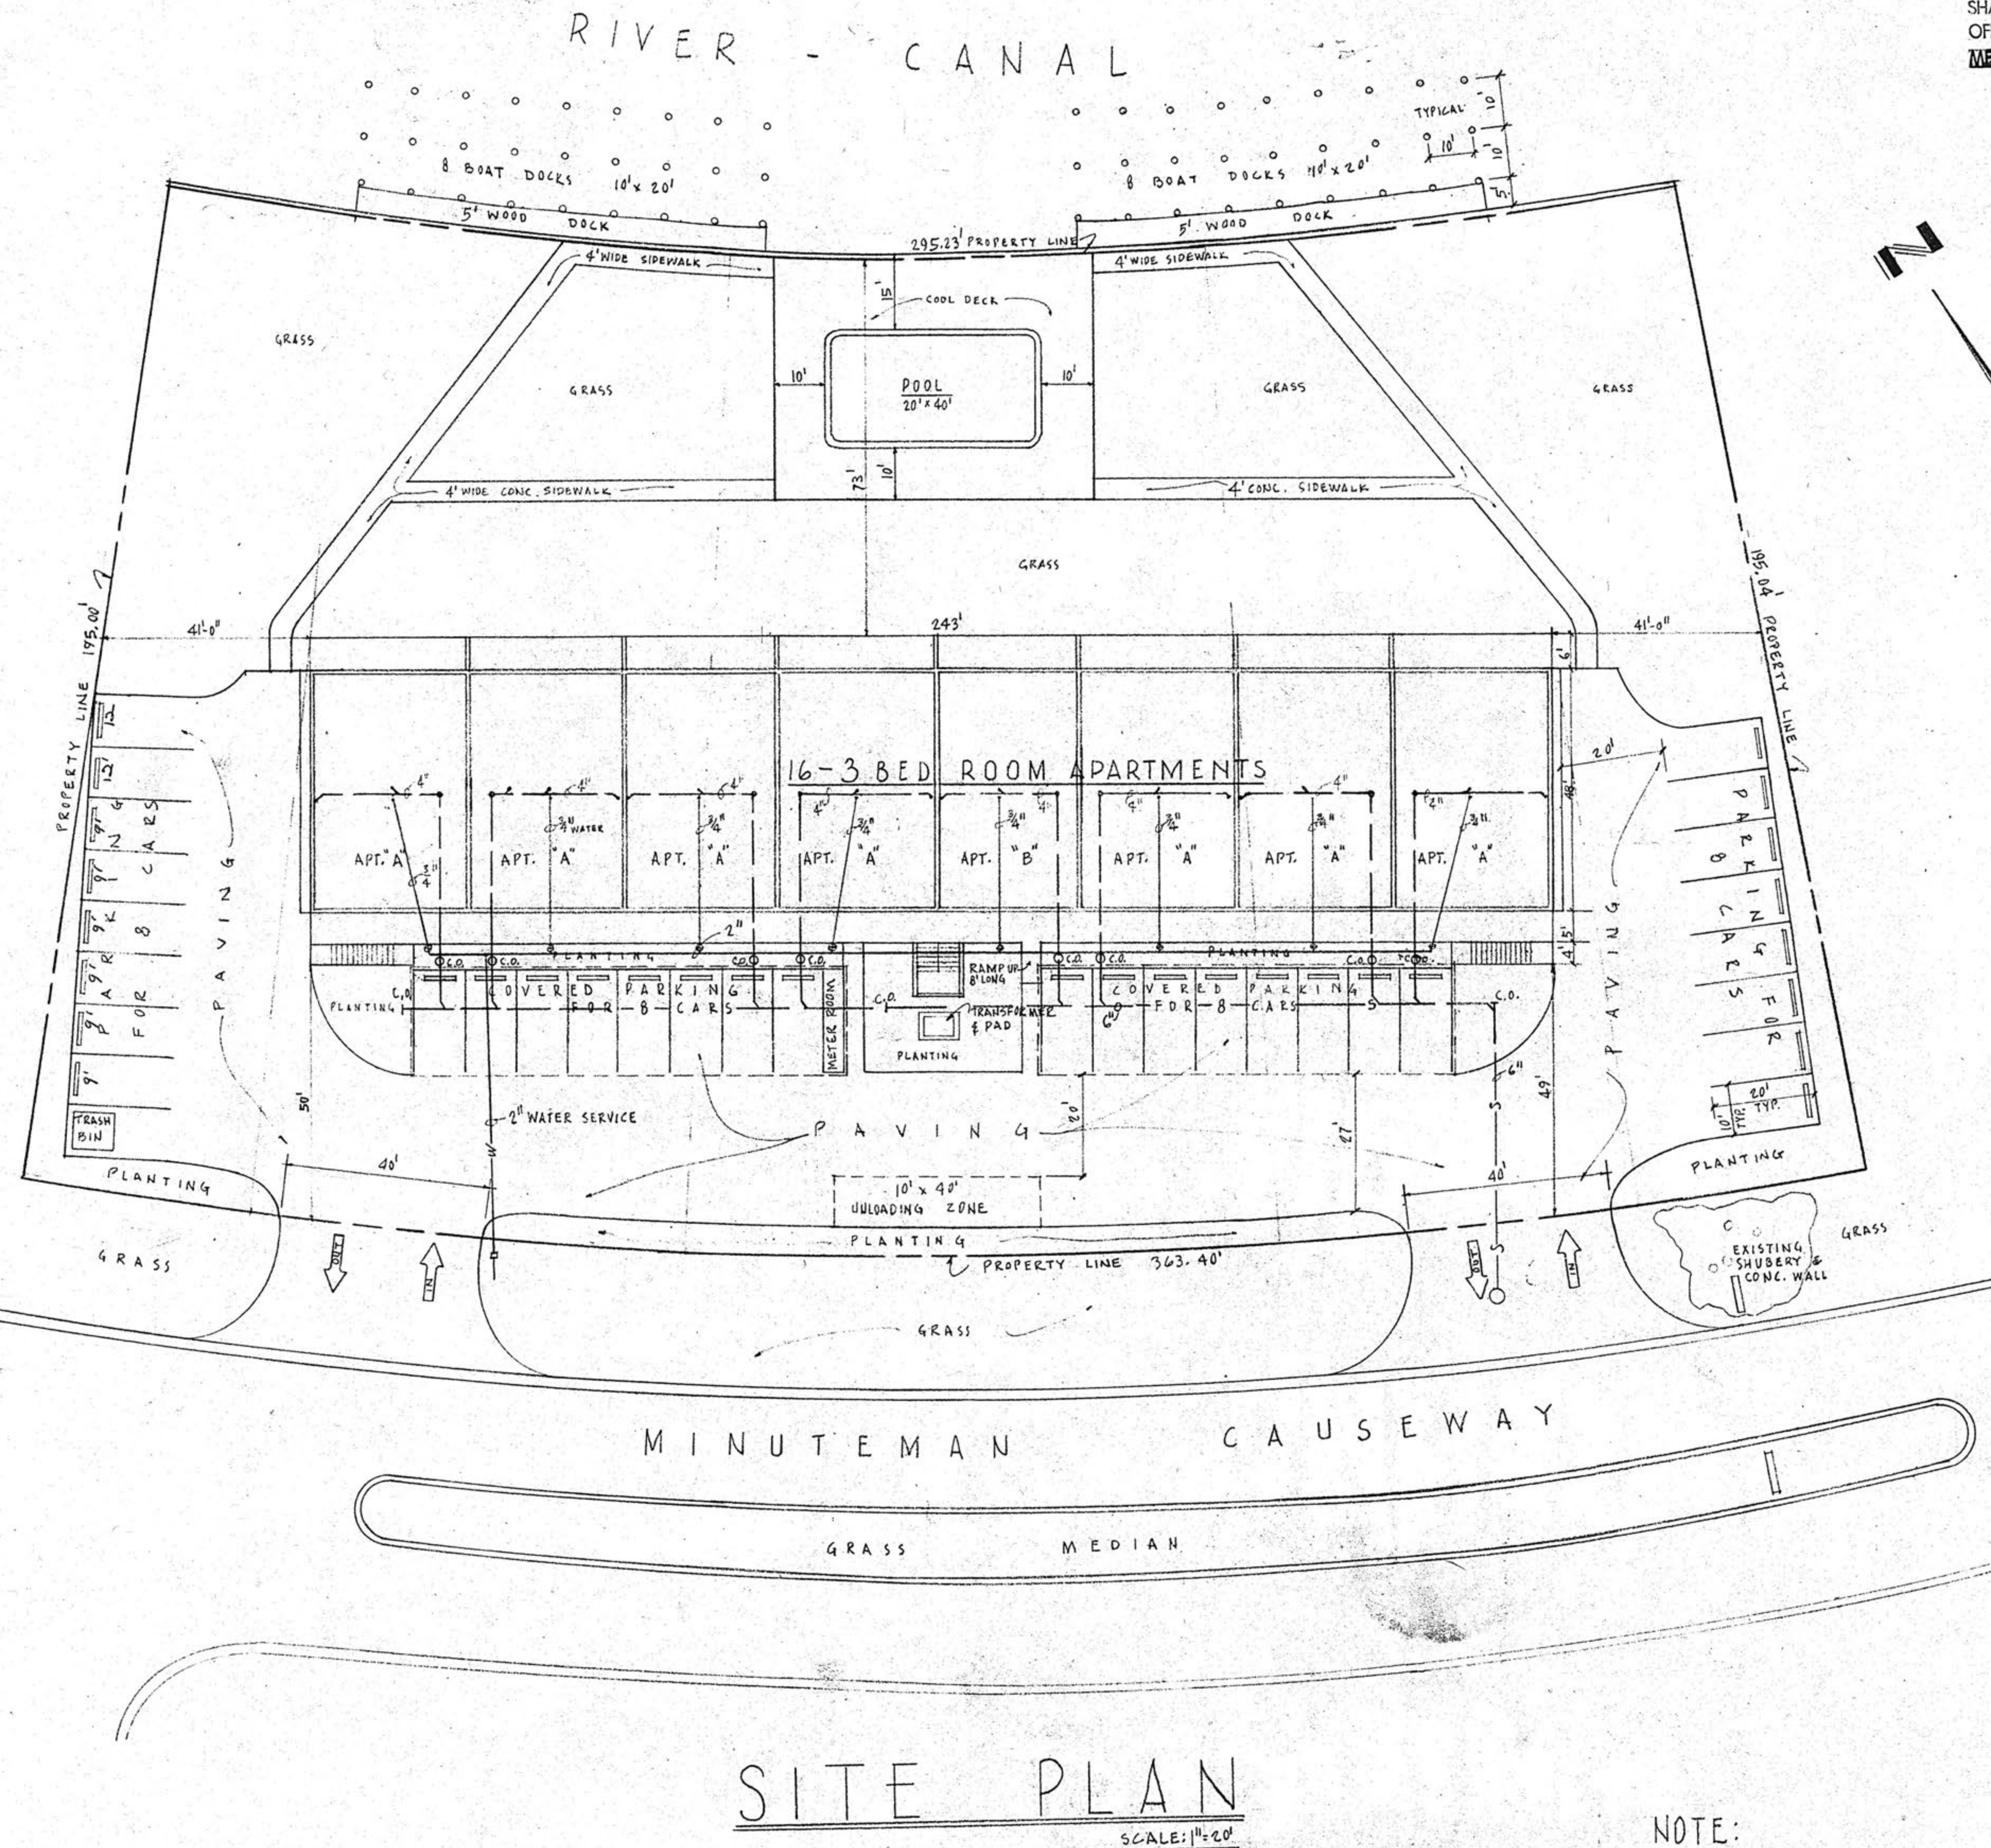

NOTE:
SEE SITE PLAN BY
ALLEN ENGR. CO. FOR PROPERTY
DESCRIPTION AND ENGR. INFORMATION.